
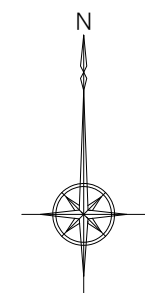



共通：デスクサイズ (750×1200)

— 耐力壁等

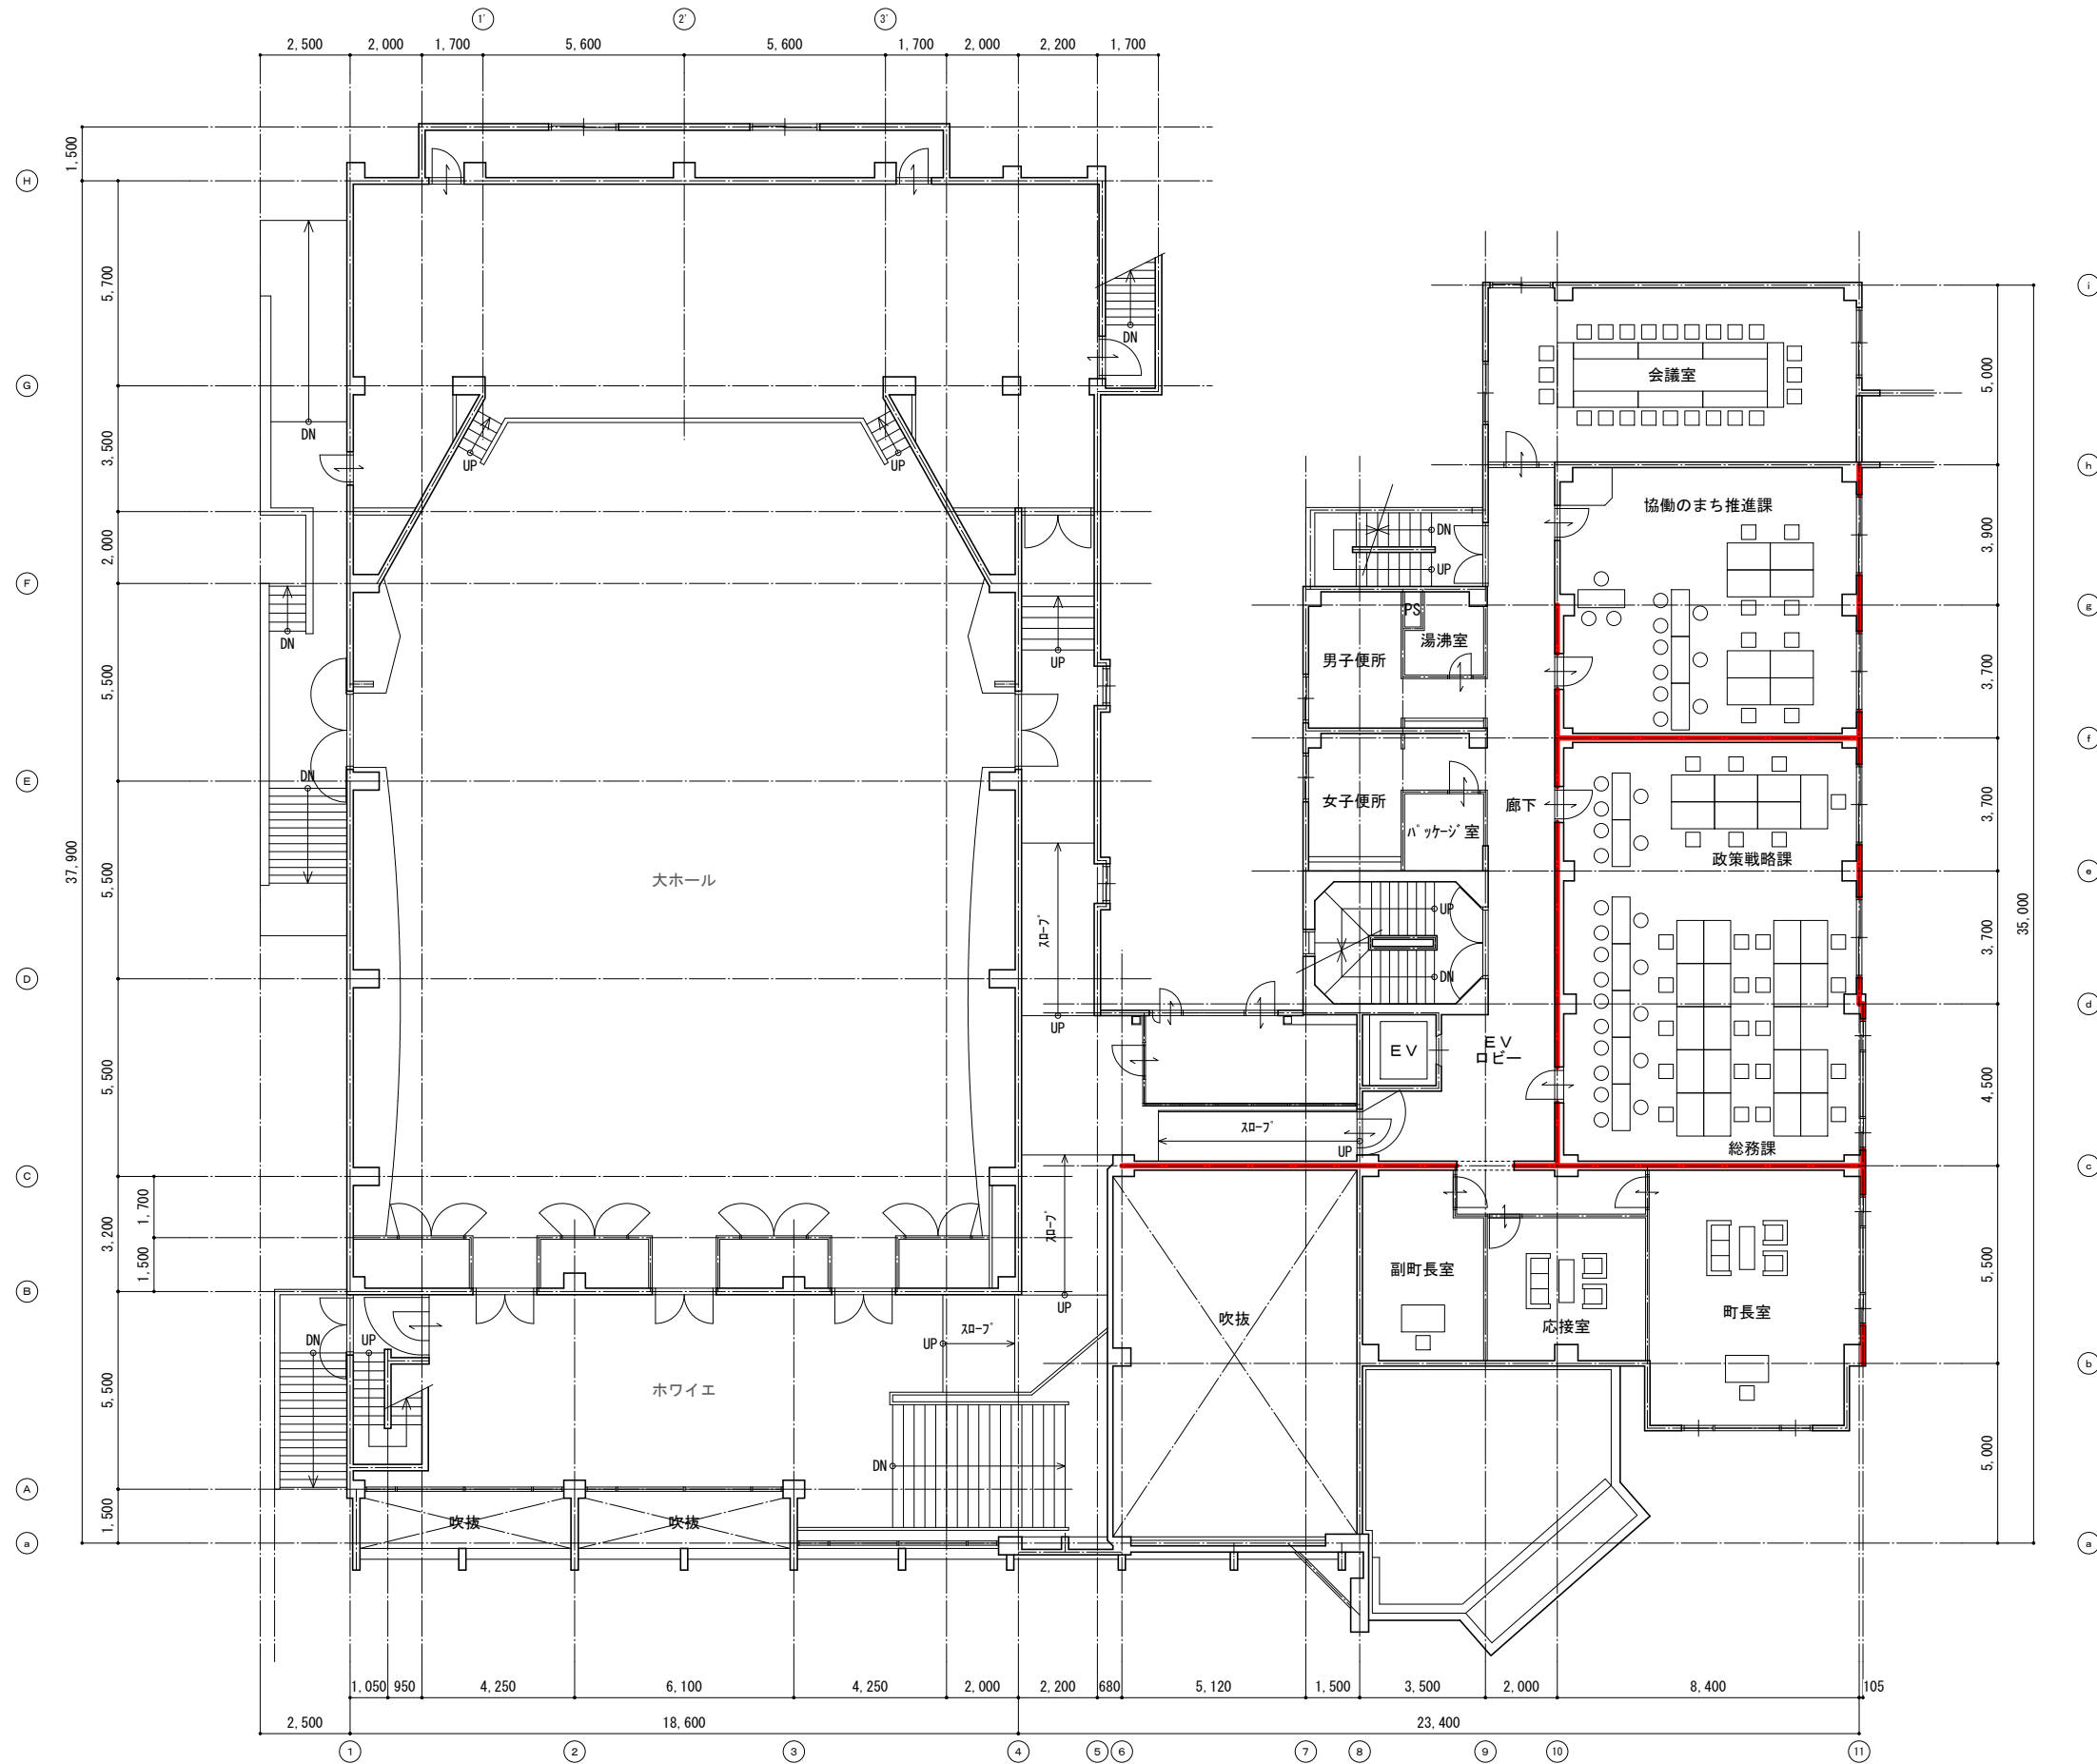


共通：デスクサイズ (750×1200)


— 耐力壁等

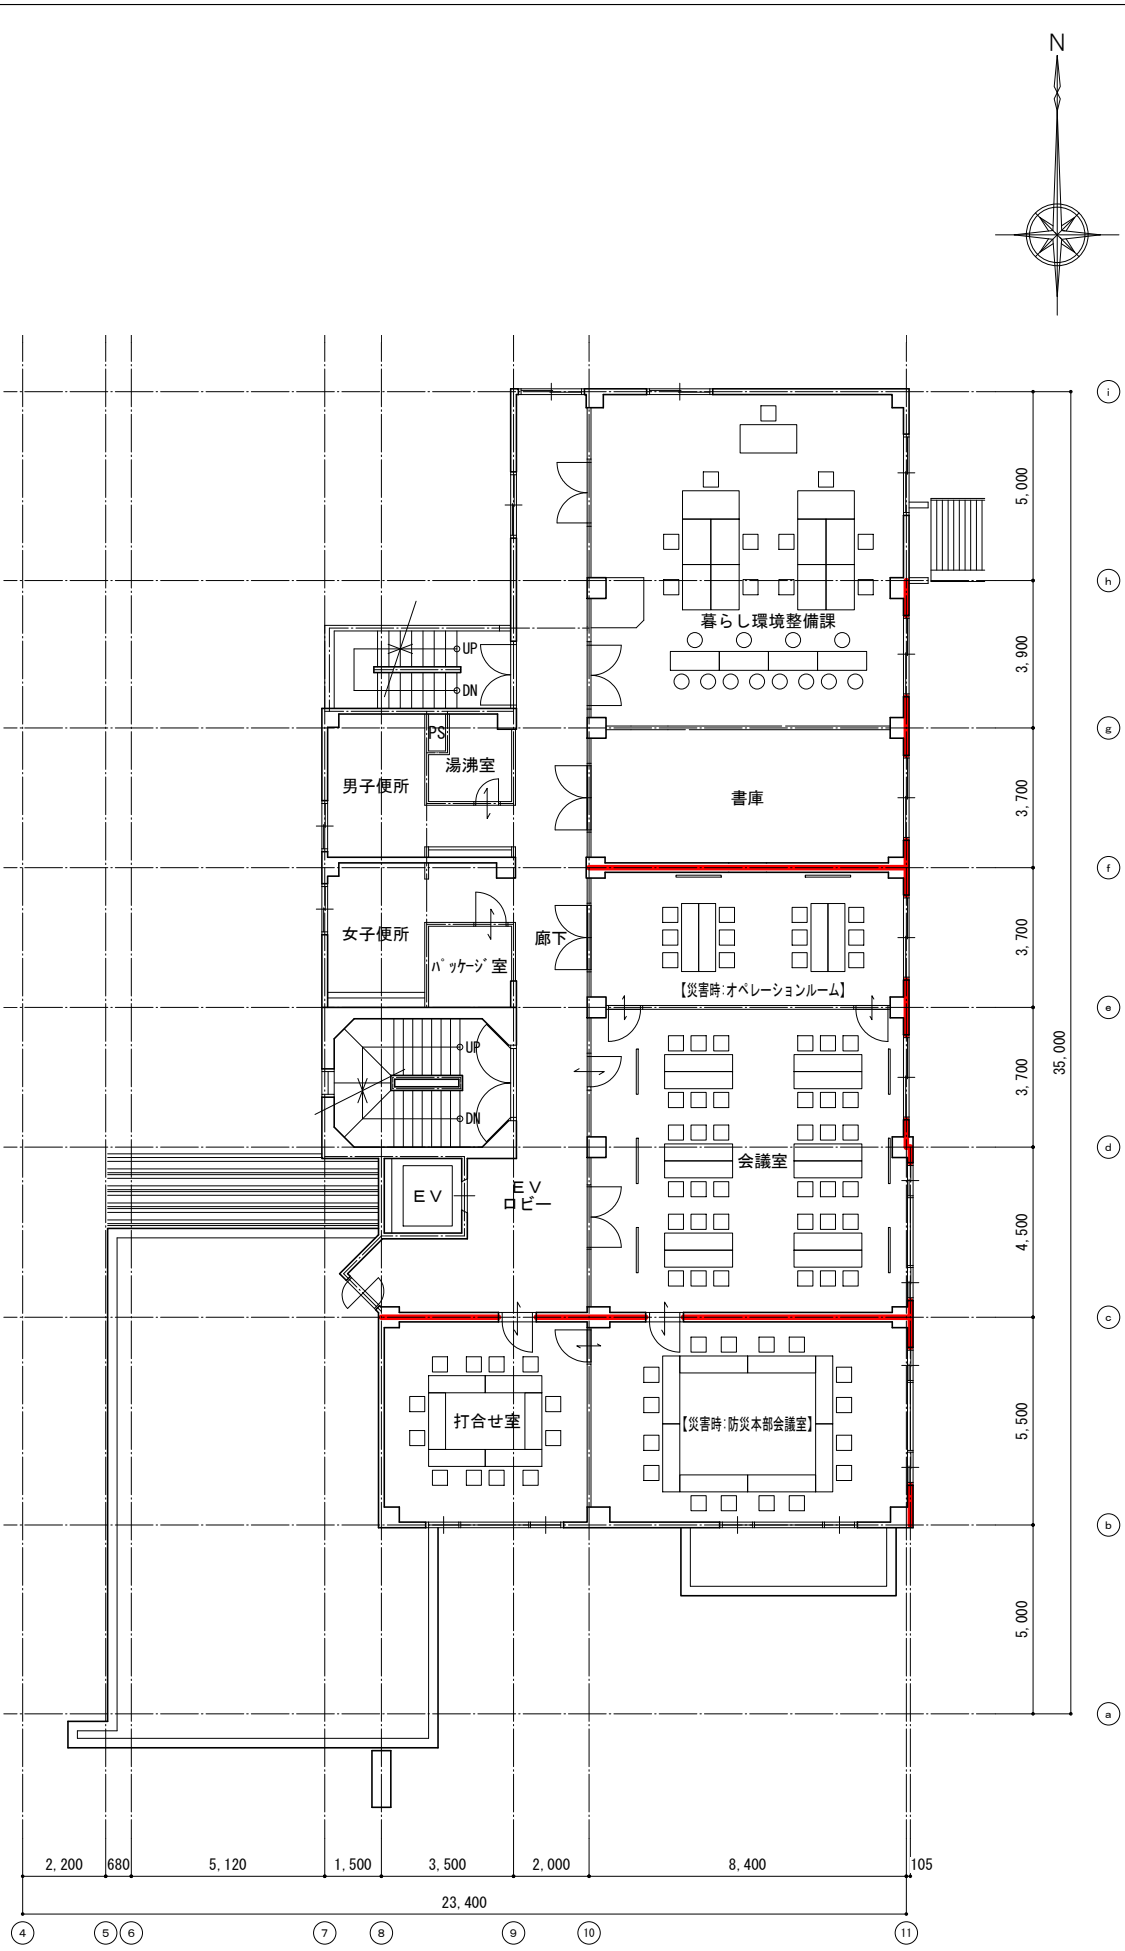

3階平面図

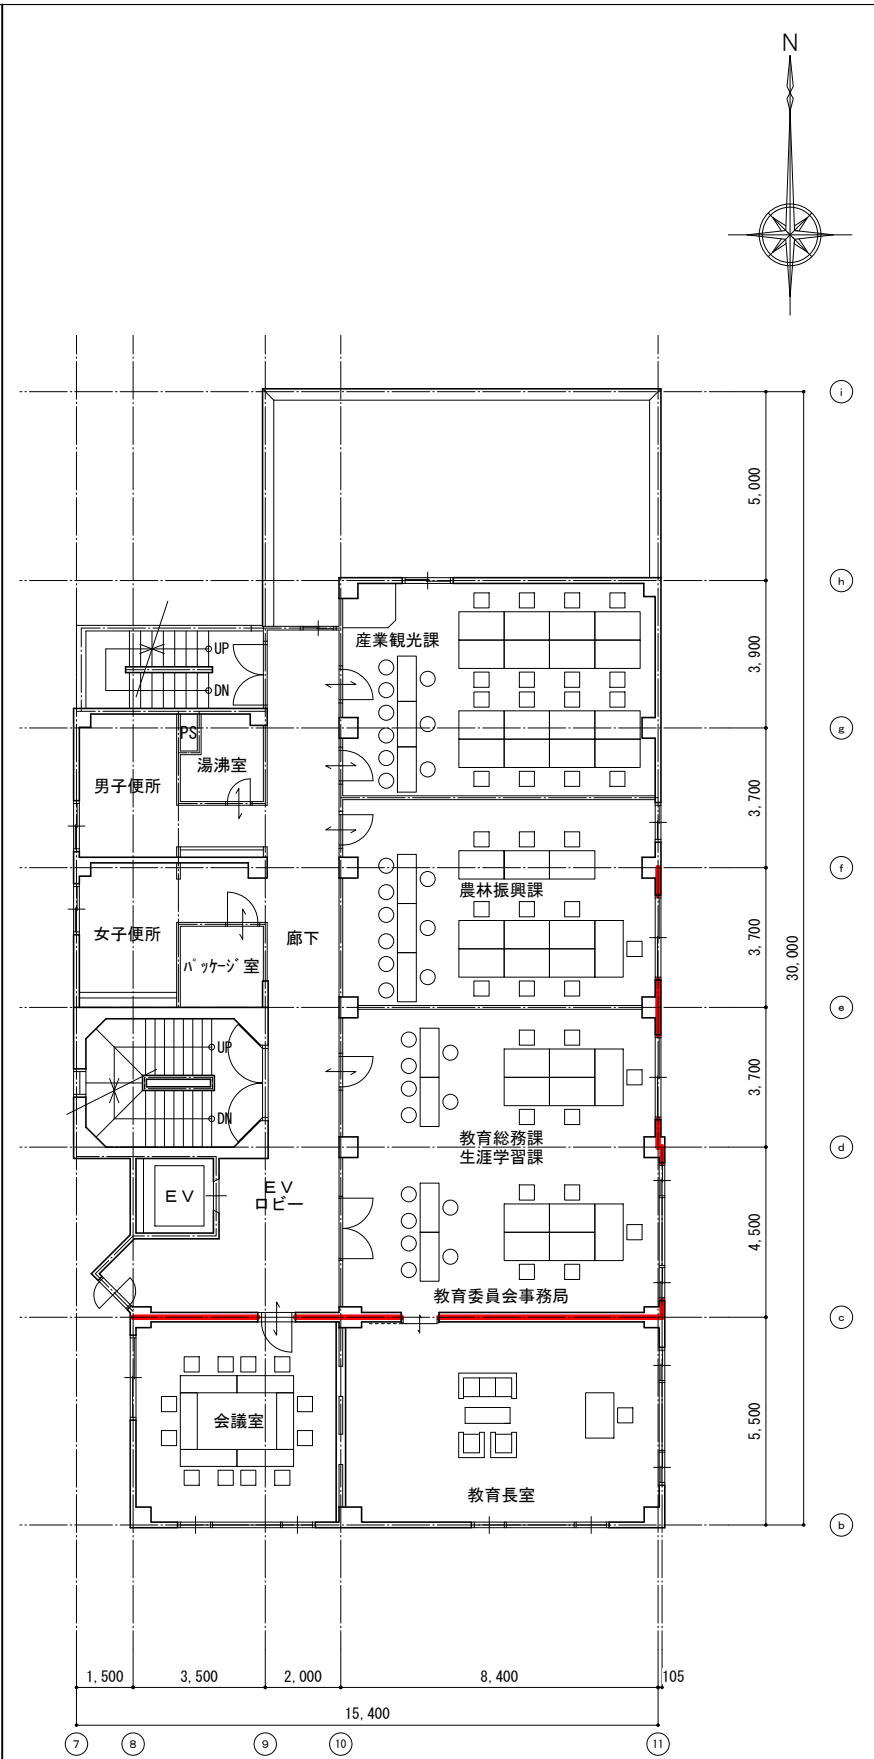

4階平面図


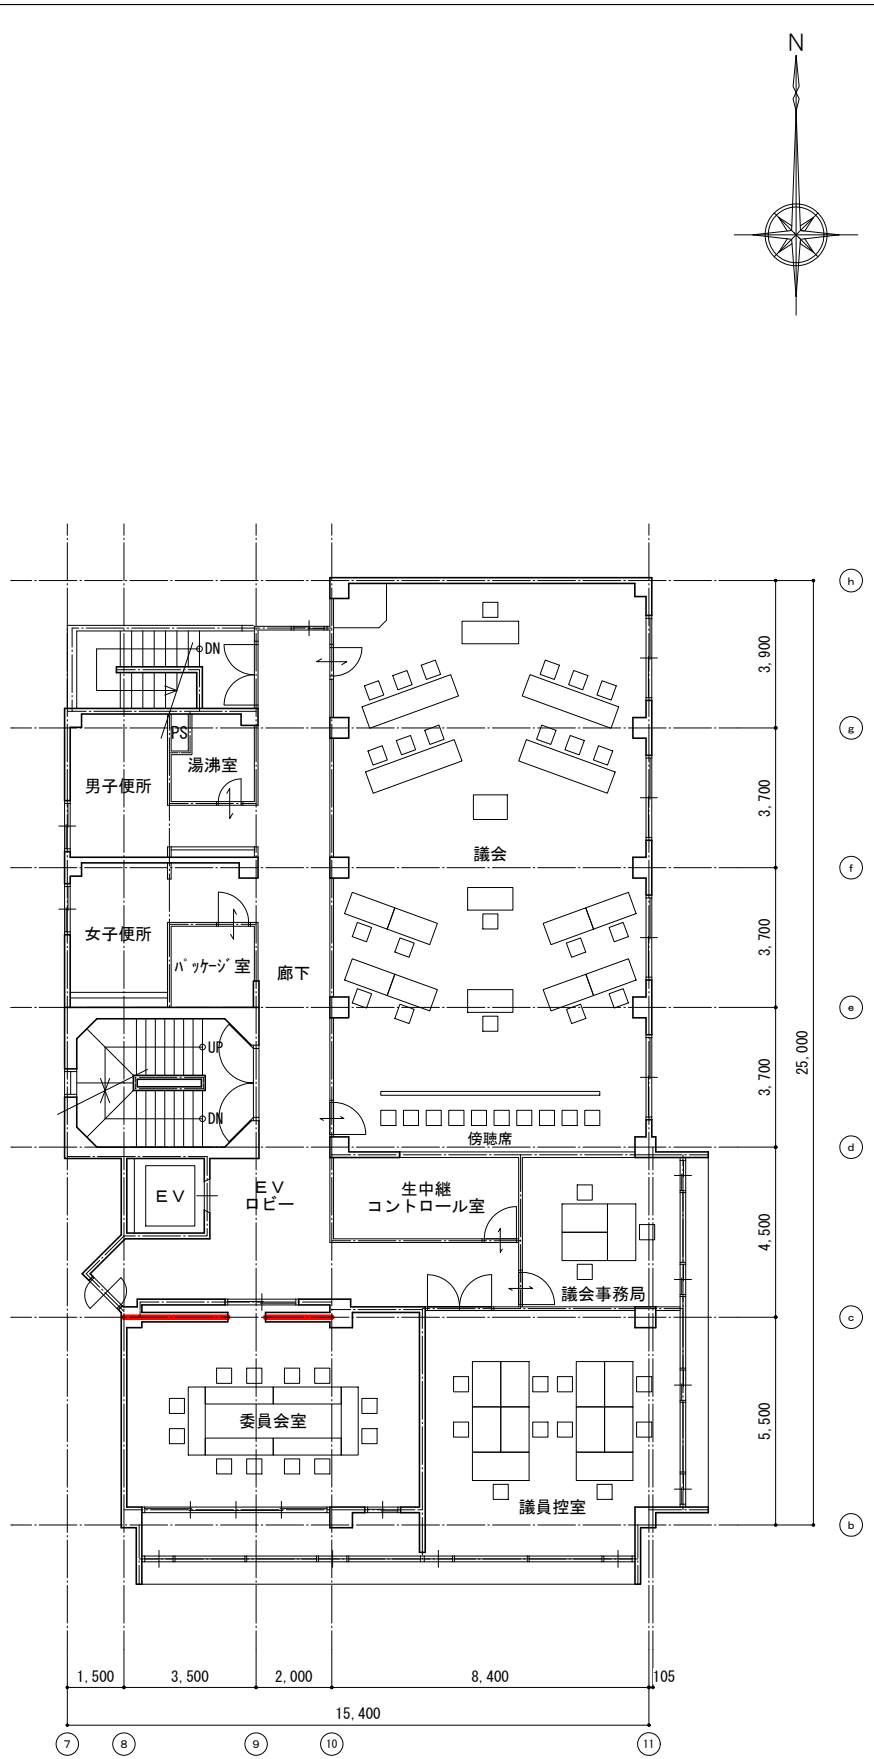


5階平面図

共通：デスクサイズ (750×1200)

— 耐力壁等

出張所案

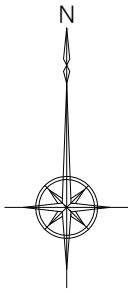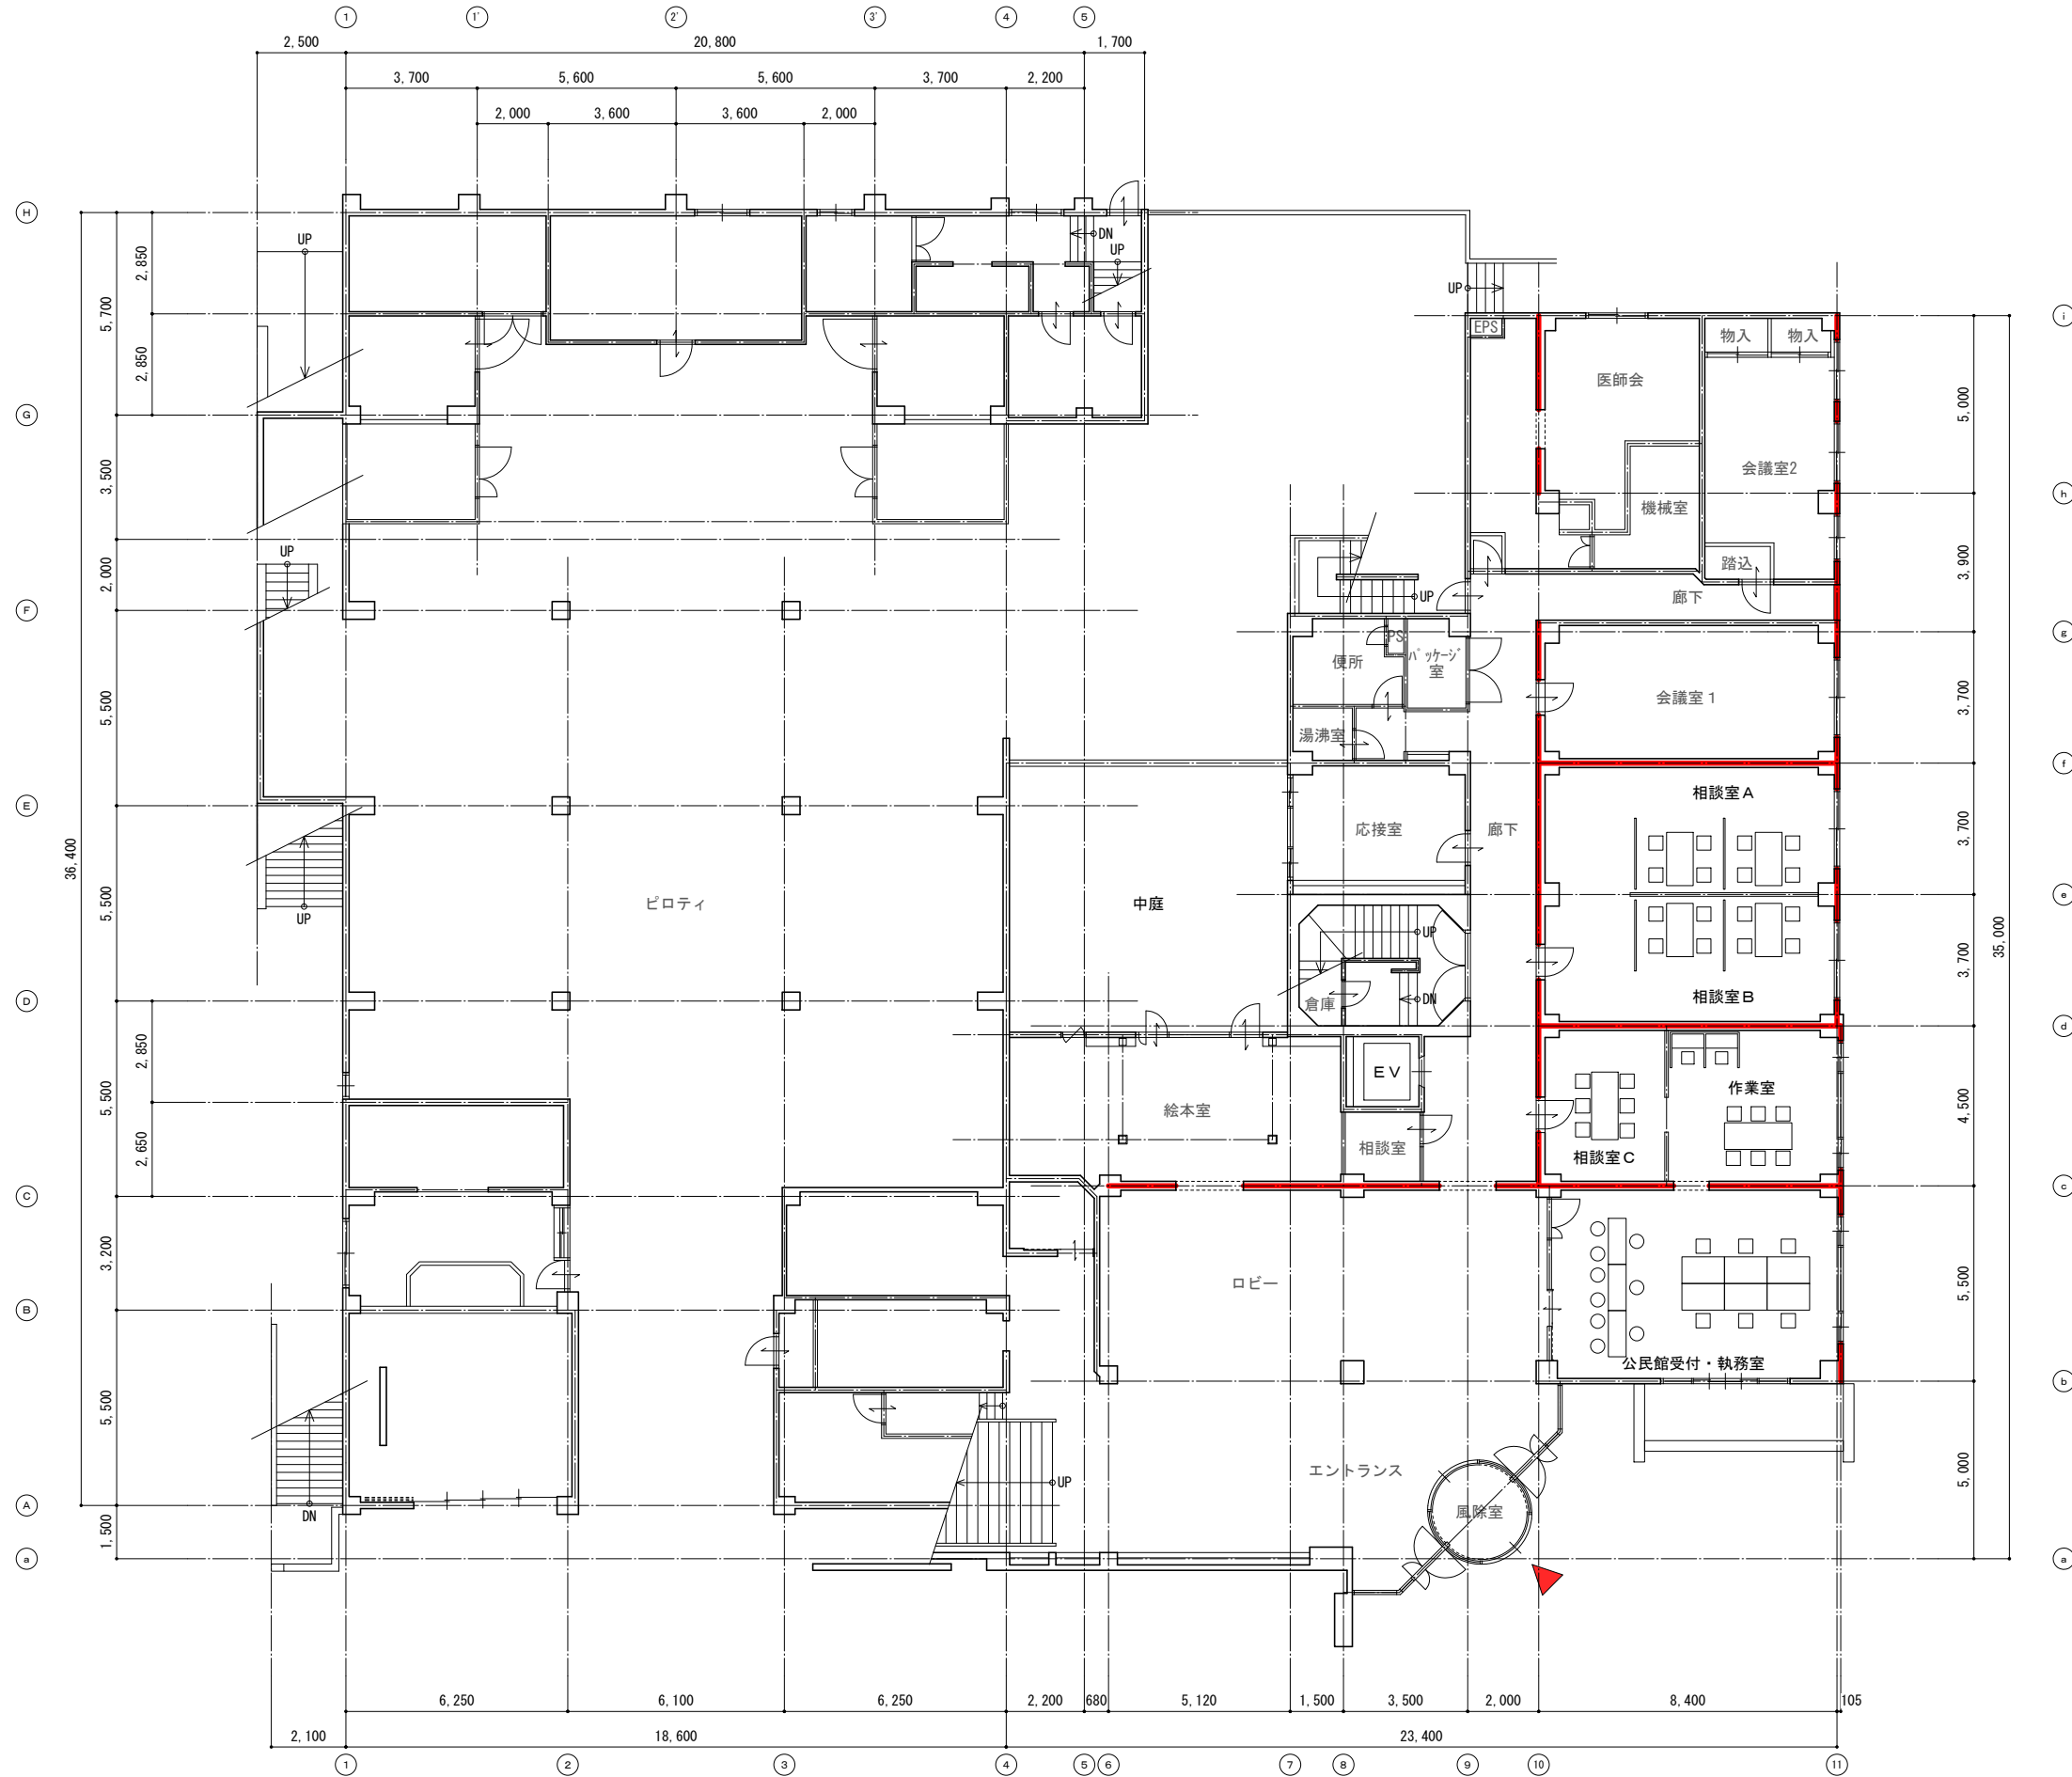

共通：デスクサイズ (750×1200)

— 耐力壁等